


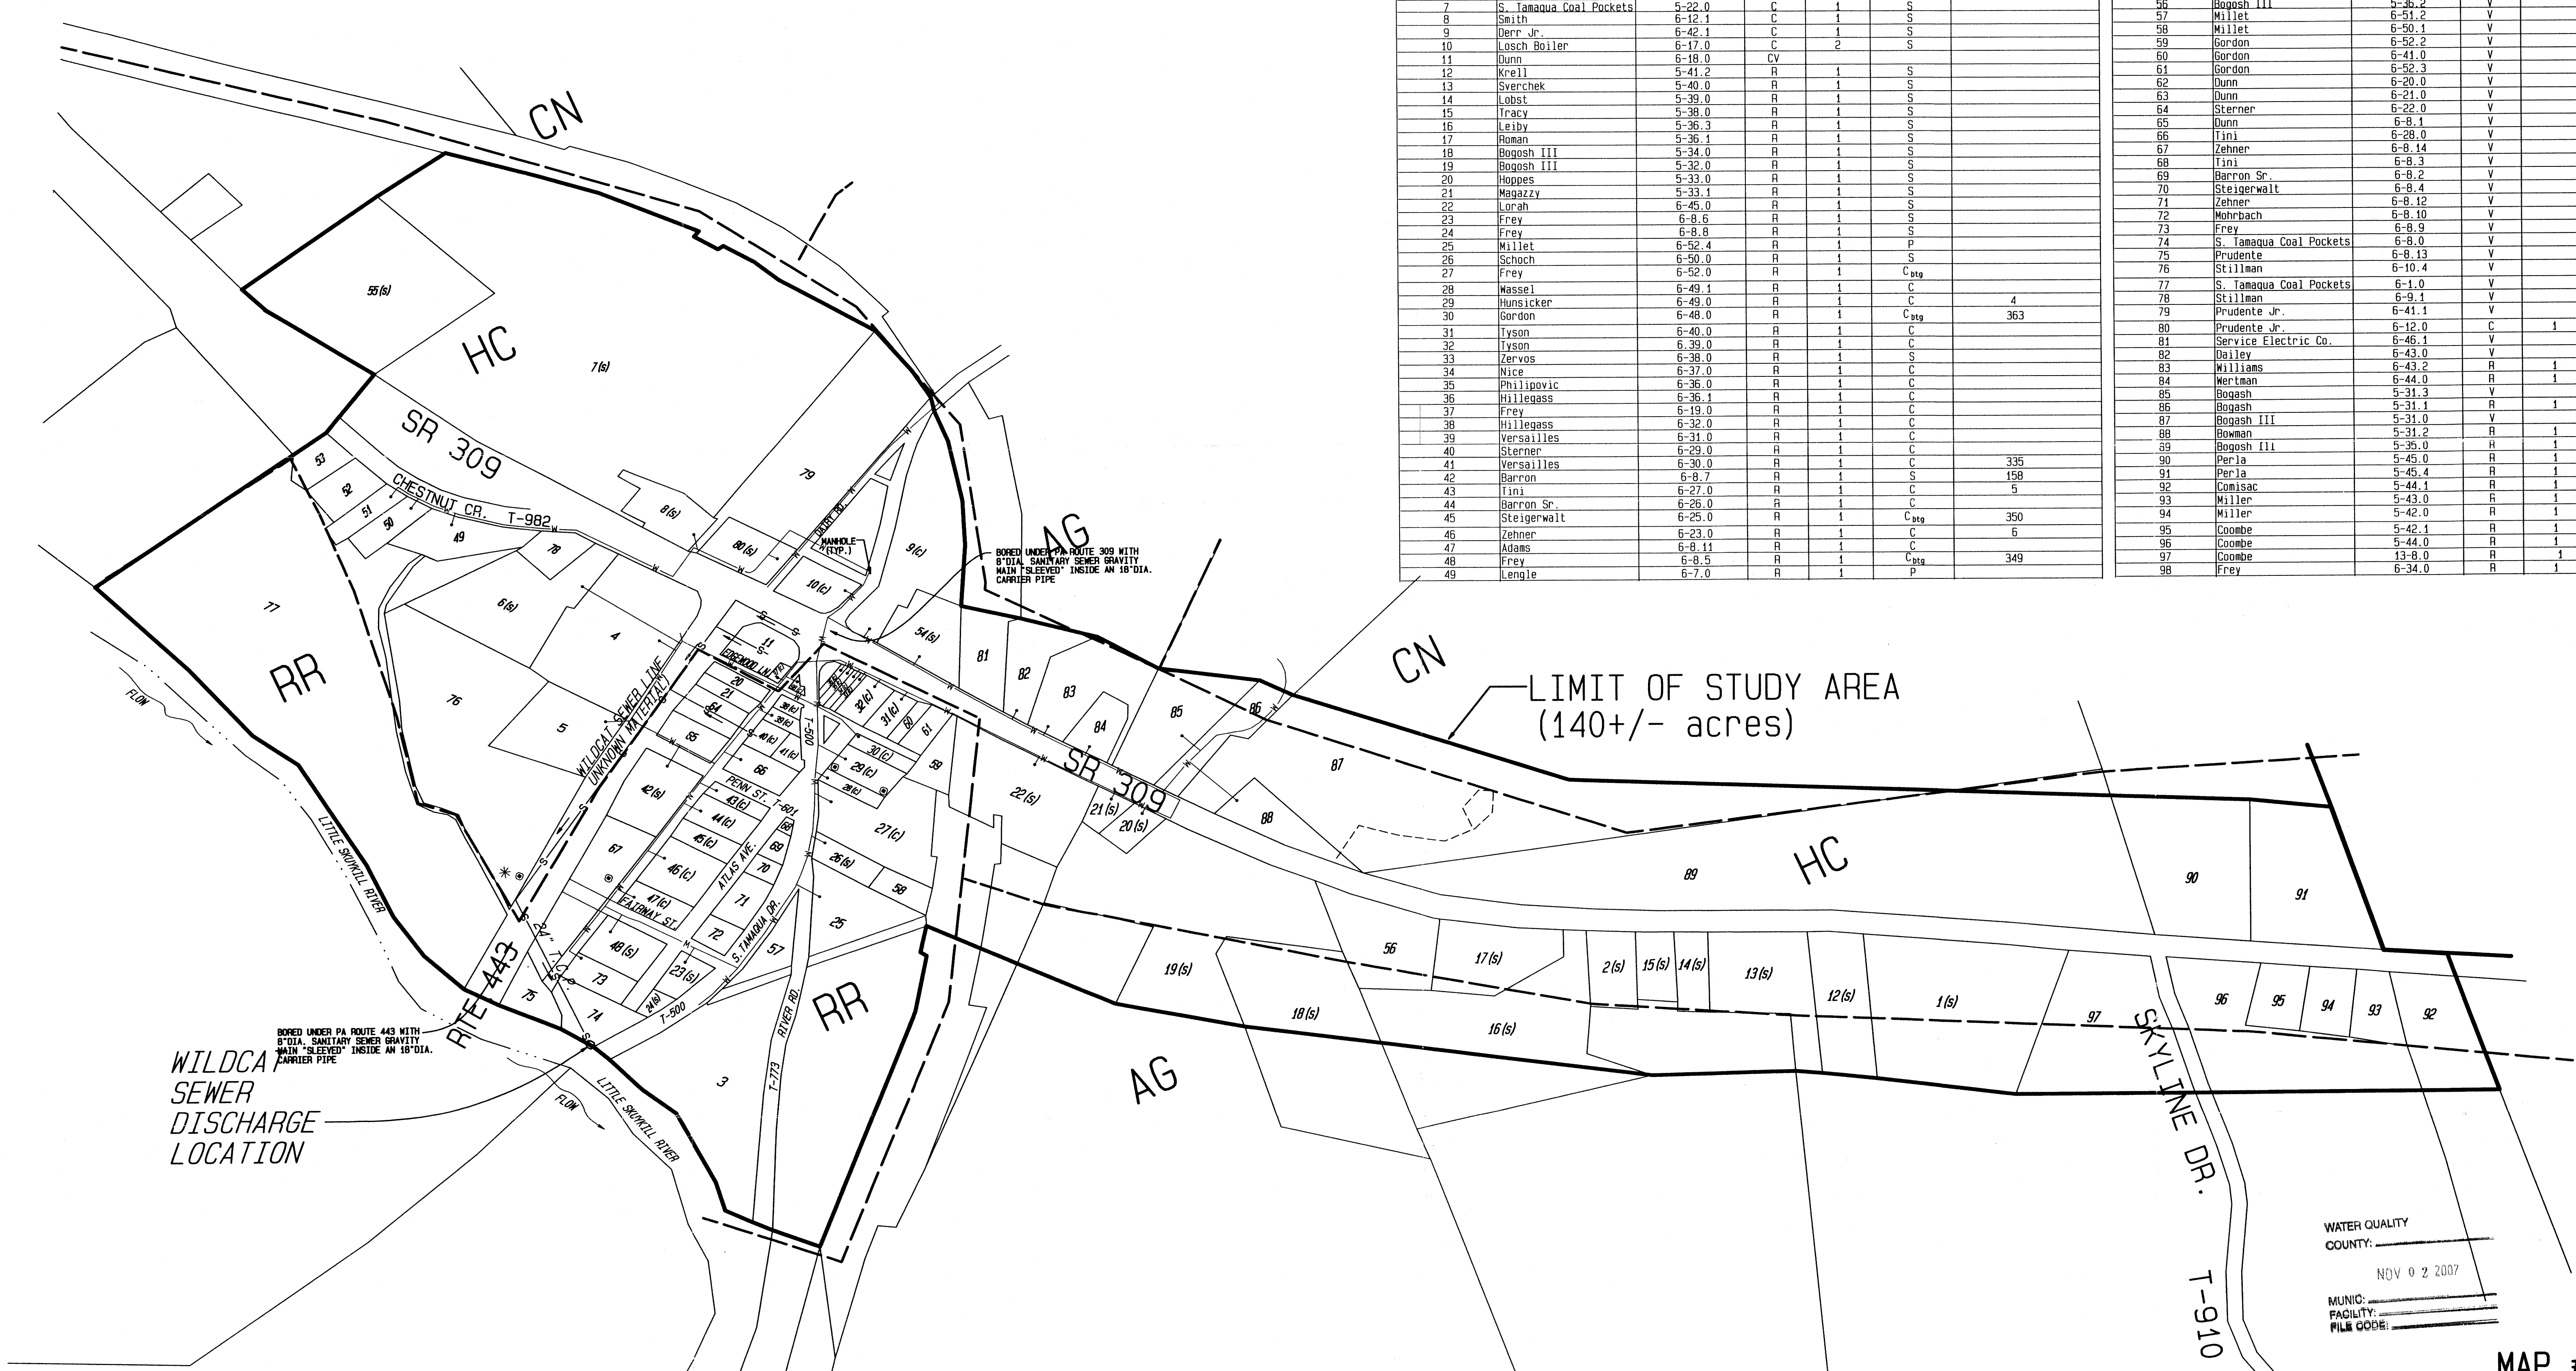

Parcel Reference Number	Owner	Tax Parcel Number	Land Use	# of EDU's	OLDS Status	OLDS Sewage Needs Survey/SEO Malfunction Investigation Report Number
1	Bostick	5-41.0	C	1	S	
2	Tracy	5-37.0	C	1	S	
3	Tamaqua Water Auth.	6-51.1	CV			
4	Leiby's Rest.	6-9.0	C	10	P	
5	White Oak Realty	6-10.2	C	2	F	
6	Stillman	6-10.1	C	1	S	
7	S. Tamaqua Coal Pockets	5-22.0	C	1	S	
8	Smith	6-12.1	C	1	S	
9	Derr Jr.	6-42.1	C	1	S	
10	Losch Boiler	6-17.0	C	2	S	
11	Dunn	6-18.0	CV			
12	Krell	5-41.2	R	1	S	
13	Sverchek	5-40.0	R	1	S	
14	Lobst	5-39.0	R	1	S	
15	Tracy	5-38.0	R	1	S	
16	Leiby	5-36.3	R	1	S	
17	Roman	5-36.1	R	1	S	
18	Bogosh III	5-34.0	R	1	S	
19	Bogosh III	5-32.0	R	1	S	
20	Hoppes	5-33.0	R	1	S	
21	Magazzy	5-33.1	R	1	S	
22	Lorah	6-45.0	R	1	S	
23	Frey	6-6.6	R	1	S	
24	Frey	6-8.8	R	1	S	
25	Millet	6-52.4	R	1	P	
26	Schoch	6-50.0	R	1	S	
27	Frey	6-52.0	R	1	Cptg	
28	Massel	6-49.1	R	1	C	
29	Hunsicker	6-49.0	R	1	C	4
30	Gordon	6-48.0	R	1	Cptg	363
31	Tyson	6-40.0	R	1	C	
32	Tyson	6-39.0	R	1	C	
33	Zervos	6-38.0	R	1	S	
34	Nice	6-37.0	R	1	C	
35	Phillipovic	6-36.0	R	1	C	
36	Hillegass	6-36.1	R	1	C	
37	Frey	6-19.0	R	1	C	
38	Hillegass	6-32.0	R	1	C	
39	Versailles	6-31.0	R	1	C	
40	Sternner	6-29.0	R	1	C	
41	Versailles	6-30.0	R	1	C	335
42	Barron	6-8.7	R	1	C	158
43	Tini	6-27.0	R	1	C	5
44	Barron Sr.	6-26.0	R	1	C	
45	Steigerwalt	6-25.0	R	1	Cptg	350
46	Zehner	6-23.0	R	1	C	6
47	Adams	6-8.11	R	1	C	
48	Frey	6-8.5	R	1	Cptg	349
49	Lengle	6-7.0	R	1	P	

Parcel Reference Number	Owner	Tax Parcel Number	Land Use	# of EDU's	OLDS Status	OLDS Sewage Needs Survey/SEO Malfunction Investigation Report Number
50	S. Tamaqua Coal Pockets	6-5.2	R	1	P	
51	Gloecker	6-5.0	R	1	P	
52	S. Tamaqua Coal Pockets	6-3.1	R	1	P	
53	S. Tamaqua Coal Pockets	6-3.0	R	1	P	
54	Derr Jr.	6-42.0	R	1	S	
55	S. Tamaqua Coal Pockets	5-24.0	R + C	2	S	
56	Bogosh III	5-36.2	V			
57	Millet	6-51.2	V			
58	Millet	6-50.1	V			
59	Gordon	6-52.2	V			
60	Gordon	6-41.0	V			
61	Gordon	6-52.3	V			
62	Dunn	6-20.0	V			
63	Dunn	6-21.0	V			
64	Sternner	6-22.0	V			
65	Dunn	6-8.1	V			
66	Tini	6-28.0	V			
67	Zehner	6-8.14	V			
68	Tini	6-8.3	V			
69	Barron Sr.	6-8.2	V			
70	Steigerwalt	6-8.4	V			
71	Zehner	6-8.12	V			
72	Mohrbach	6-8.10	V			
73	Frey	6-8.9	V			
74	S. Tamaqua Coal Pockets	6-8.0	V			
75	Prudente	6-8.13	V			
76	Stillman	6-10.4	V			
77	S. Tamaqua Coal Pockets	6-1.0	V			
78	Stillman	6-9.1	V			
79	Prudente Jr.	6-41.1	C	1	S	
80	Prudente Jr.	6-12.0	C			
81	Service Electric Co.	6-46.1	V			
82	Deiley	6-43.0	V			
83	Williams	6-43.2	R	1	F	
84	Wertman	6-44.0	R	1	F	207
85	Bogash	5-31.3	V			
86	Bogash	5-31.1	V	1	F	1
87	Bogash III	5-31.0	V	1	F	2
88	Bowman	5-31.2	R	1	F	3
89	Bogash III	5-30.0	R	1	F	
90	Perla	5-45.0	R	1	F	
91	Perla	5-45.4	R	1	F	
92	Comisac	5-44.1	R	1	F	
93	Miller	5-43.0	R	1	F	
94	Miller	5-42.0	R	1	F	
95	Coombe	5-42.1	R	1	F	
96	Coombe	5-44.0	R	1	F	
97	Coombe	13-8.0	R	1	F	
98	Frey	6-34.0	R	1	C	

Land Use Codes		
R = Residential	CS = Commercial Store	
RA = Residential Apartments	CW = Commercial Warehouse	
RC = Residential & Commercial	CX = Commercial Exempt	
T = Trailer	I = Industrial	
C = Commercial	V = Vacant	

OLDS Status Codes		
C = Confirmed Malfunction	btg = Best Technical Guidance Repair	
S = Suspected Malfunction	h = Holding Tank	
P = Potential Malfunction		
F = Functioning System		

OLDS Status Summary		
	# of Occupied Structures	EDU's
Confirmed Malfunctions	21	21
Suspected Malfunctions	25	28
Potential Malfunctions	6	16
Functioning Systems	14	14
Total	66	79

- ZONING DISTRICTS**
- CN CONSERVATION
 - AG AGRICULTURAL
 - RR RURAL RESIDENTIAL
 - SR SUBURBAN RESIDENTIAL
 - VC VILLAGE CENTER
 - HC PLANNED HIGHWAY COMMERCIAL
 - LI/B LIGHT INDUSTRIAL/BUSINESS
 - GI GENERAL INDUSTRIAL
 - EI EXTRACTIVE INDUSTRIAL

(s) = SUSPECTED	(c) = CONFIRMED	SEPTIC SYSTEM	MALFUNCTION
---	---	---	---
---	---	---	---
---	---	---	---
---	---	---	---

NOTE: WATERLINE AND WATER SERVICE LOCATIONS ARE APPROXIMATE AND BASED ON LIMITED INFORMATION PROVIDED BY TAMAQUA AREA WATER AUTHORITY.

NOTE: THE LOCATION OF UNDERGROUND PIPELINE FACILITIES MUST BE CONSIDERED AS APPROXIMATE ONLY. BEFORE DIGGING, THE UTILITY OWNER WILL BE CONTACTED TO DETERMINE EXACT LOCATION.

#4 PSR	2-12-07	
#3 PSR	6-22-06	
#2 PSR	8-12-05	ADJUST EDU NUMBERS
#1 PSR	8-2-04	
REVISION	DATE	DESCRIPTION

MAP #2

SOUTH TAMAQUA STUDY AREA

SITUATE IN:
WEST PENN TOWNSHIP,
SCHUYLKILL COUNTY,
PENNSYLVANIA

WEST PENN TWP./WALKER TWP. JOINT ACT 537 PLAN

Ludgate Engineering Corporation

ENGINEERS SURVEYORS PLANNERS
ENVIRONMENTAL SCIENTISTS
© 2007

LINCOLN CORPORATE CENTER
10 VANGUARD DRIVE, SUITE 90
READING, PA 19606
PHONE 610/404-7330
FAX 610/404-7371

© COPYRIGHT 2007
BY
LUDGATE ENGINEERING CORPORATION

ALL RIGHTS RESERVED. NEITHER ALL NOR ANY
PART OF THIS DOCUMENT MAY BE REPRODUCED
OR TRANSMITTED IN ANY FORM OR BY ANY
MEANS, ELECTRONIC OR MECHANICAL, WITHOUT
THE SPECIFIC WRITTEN PERMISSION OF
LUDGATE ENGINEERING CORPORATION.

DRAWN PSR 7-12-04	COMP (ENDY) 7-12-04	COMP (LOST) 7-12-04	PA ONE CALL DATE	COMPUTER FILE P: 8200402 ACT537.PRD
SCALE 1"=200'	TAX MAP PARCEL			DRAWING NUMBER D-8200402-SSA