


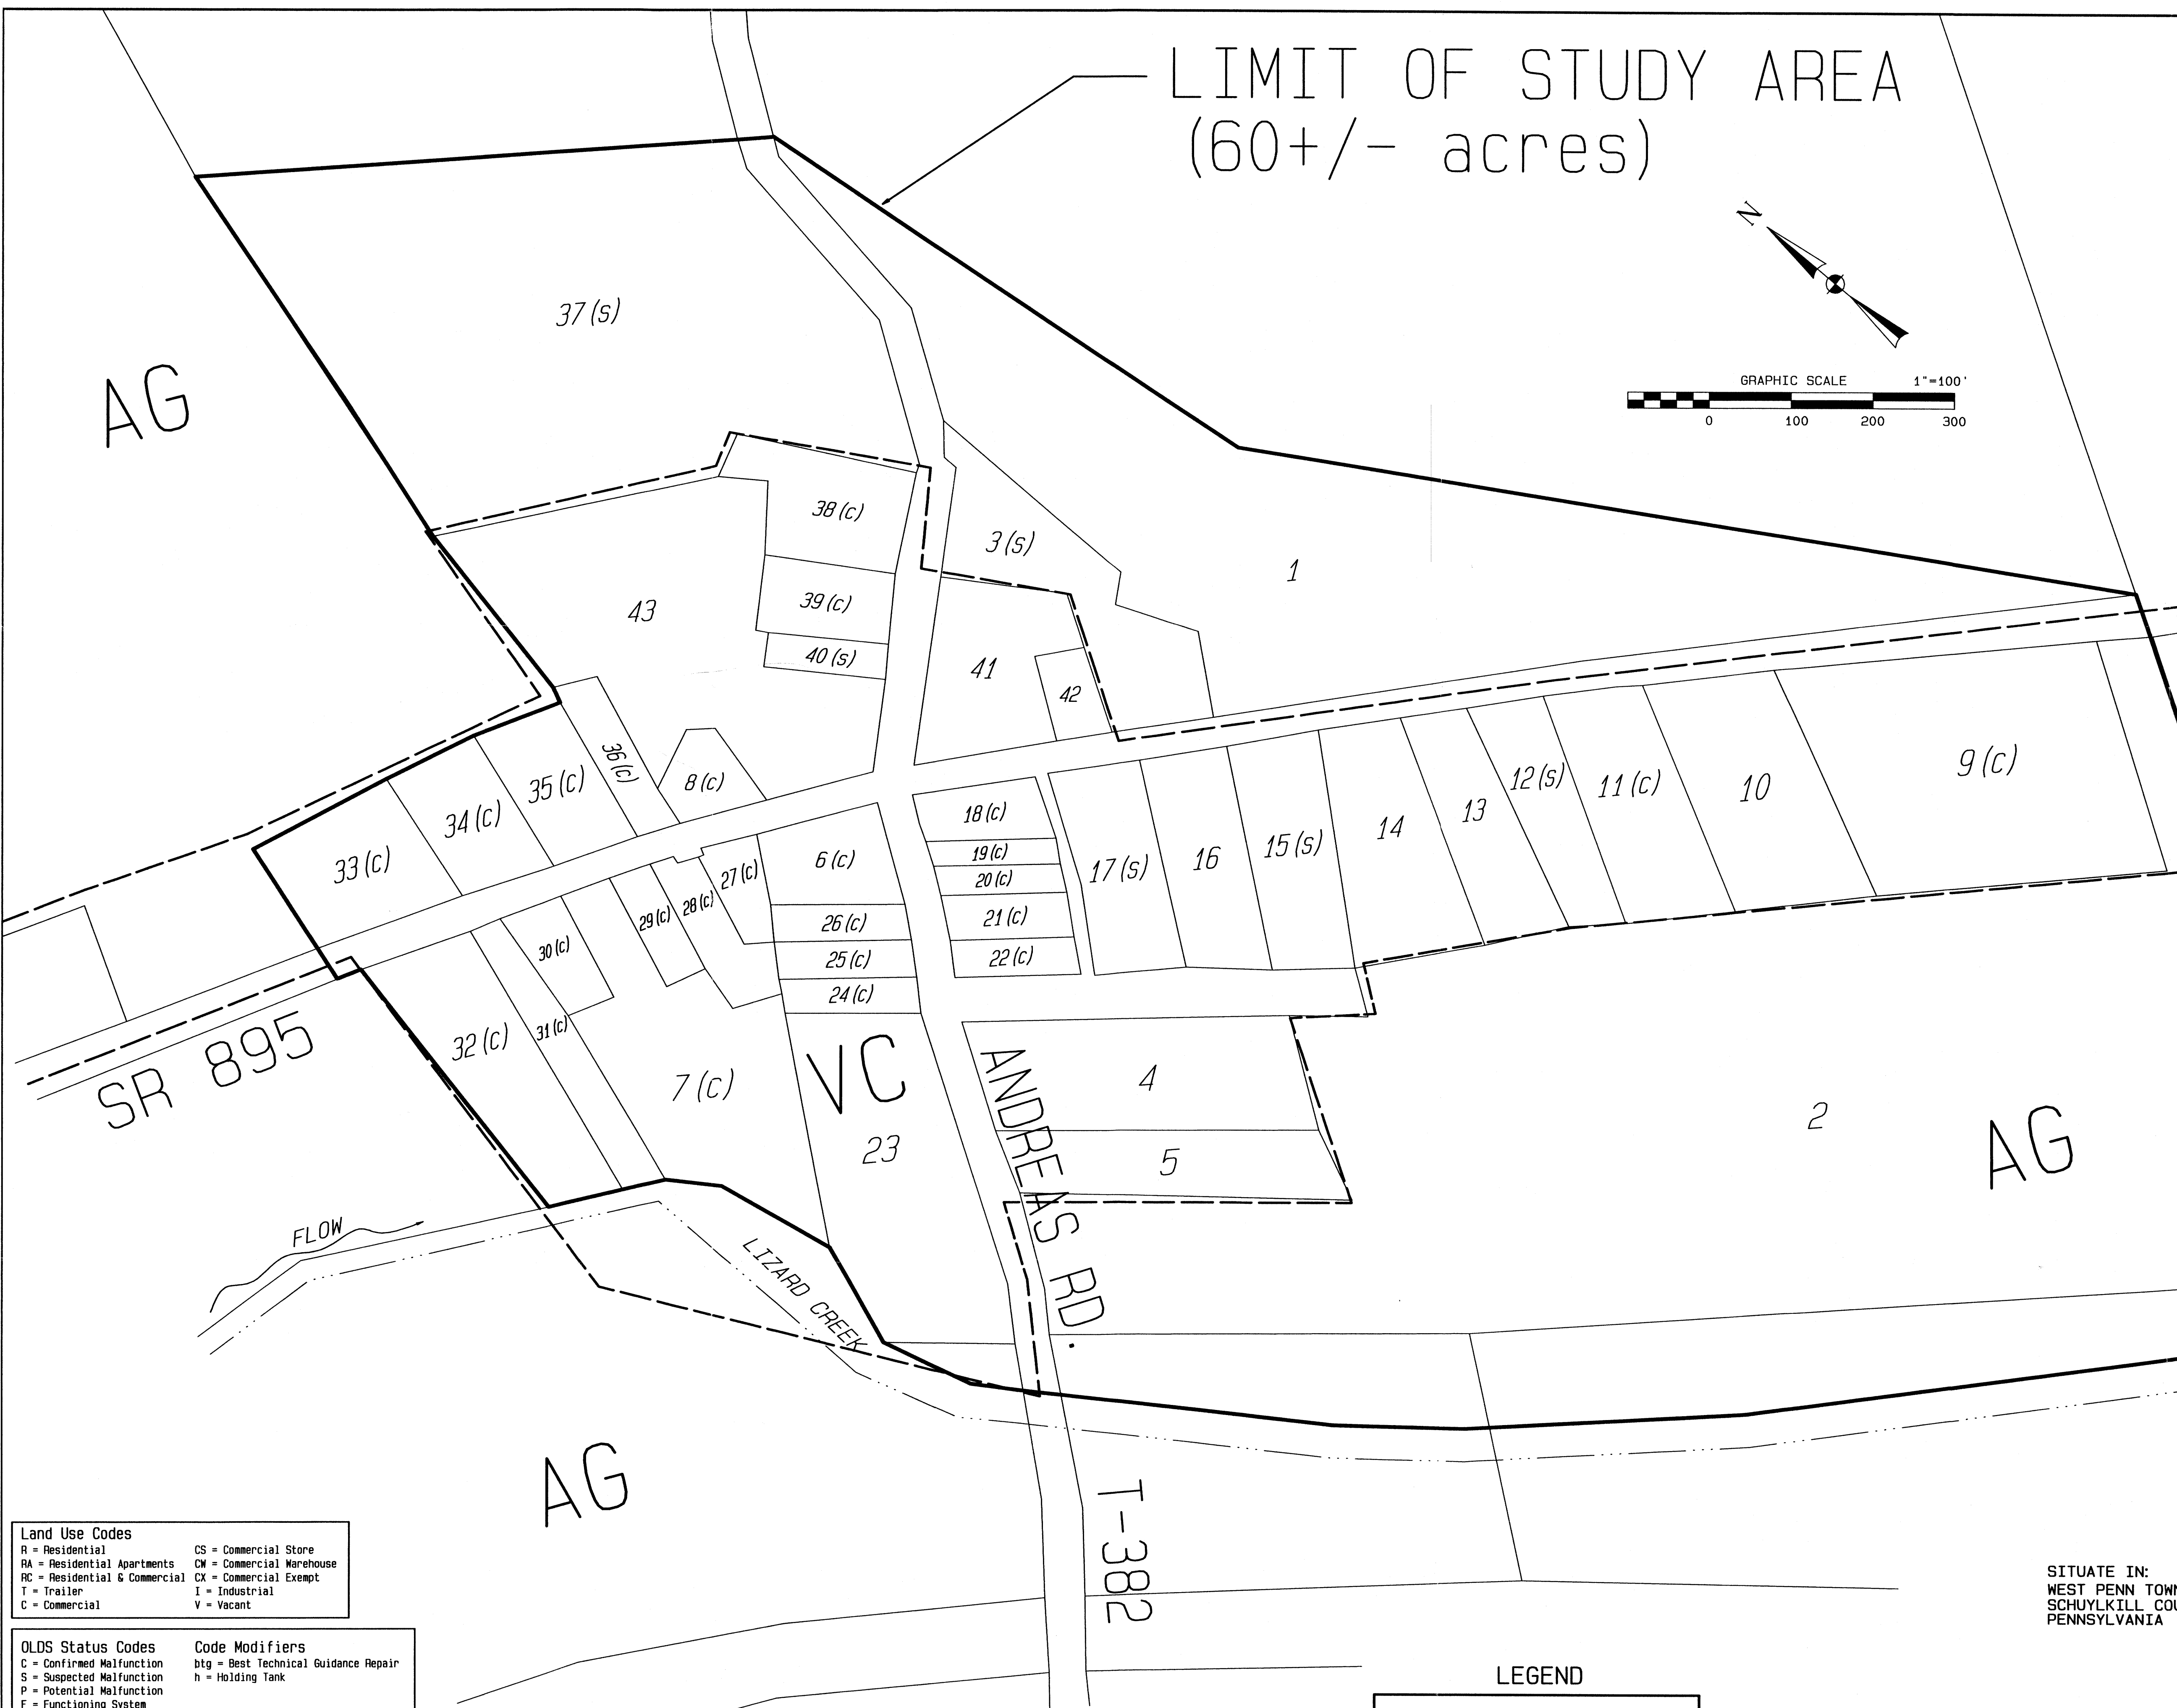

Parcel Reference Number	Owner	Tax Parcel Number	Land Use	# of EDU's	OLDS Status	OLDS Sewage Needs Survey/SDI Malfunction Investigation Report Number
1	Rex	9-40.0	Ag-R	1	P	
2	Rex	9-41.0	Ag-Y	1	S	
3	Haberman	9-40.1	R	1	S	
4	Andreas Volunteer Fire Co.	10-34.0	C	2	P	
5	Andreas Volunteer Fire Co.	9-41.3	V			
6	Deola (Post Office)	10-26.0	C	2	C	177
7	Miller	10-32.0	C	1	C	
8	Penn Mahoning Ambulance	10-5.0	C	1	P	
9	Vanbuskirk	9-41.1	R	1	C	
10	Neupauer	10-11.1	V			
11	Neupauer	10-11.0	R	1	C	
12	Lawlor Sr.	10-12.0	R	1	S	179
13	Stiegerwalt	10-13.0	R	1	P	
14	Frantz	10-14.0	R	1	P	
15	Merkel	10-15.0	R	1	S	
16	Stiegerwalt	10-16.0	R	1	P	
17	Hartman	10-17.0	R	1	S	
18	Frantz	10-18.0	R	1	C	
19	Sassaman	10-18.1	R	1	C	
20	Moralis	10-19.0	R	1	C	
21	Wey	10-20.0	R	1	C	
22	Sumperz	10-21.0	R	1	C	
23	Troxell	10-22.0	R	1	P	
24	Moyer	10-23.0	R	1	C	
25	Tuckett	10-24.0	R	1	C	
26	Scheaffer	10-25.0	R	1	C	
27	Miller	10-27.0	R	1	C	
28	Miller	10-52.1	R	1	C	
29	Miller	10-28.0	R	1	C	
30	Palmer Jr.	10-30.0	R	1	C	
31	Reiss	10-31.0	R	1	C	
32	Loch	10-54.1	R	1	C	
33	Scherer	10-1.0	R	1	C	
34	Eckroth	10-2.0	R	1	C	
35	Pantella	10-3.0	R	1	C	
36	Everett	10-4.0	R	1	C	
37	Fritz	9-39.2	R	1	S	
38	Shellenberger	9-39.0	R	1	C	
39	Fritz	10-8.0	R	1	C	
40	Zeigler	10-7.0	R	1	S	
41	Yeakei	10-9.0	R	1	P	
42	Yeakei	10-10.0	V			
43	Minarik	10-6.0	RA	12	P	

- ZONING DISTRICTS
- CN CONSERVATION
 - AG AGRICULTURAL
 - RR RURAL RESIDENTIAL
 - SR SUBURBAN RESIDENTIAL
 - VC VILLAGE CENTER
 - HC PLANNED HIGHWAY COMMERCIAL
 - LI/B LIGHT INDUSTRIAL/BUSINESS
 - GI GENERAL INDUSTRIAL
 - EI EXTRACTIVE INDUSTRIAL

Land Use Codes	
R = Residential	CS = Commercial Store
RA = Residential Apartments	CW = Commercial Warehouse
RC = Residential & Commercial	CX = Commercial Exempt
T = Trailer	I = Industrial
C = Commercial	V = Vacant

OLDS Status Codes		Code Modifiers	
C = Confirmed Malfunction		btg = Best Technical Guidance Repair	
S = Suspected Malfunction		h = Holding Tank	
P = Potential Malfunction			
F = Functioning System			

OLDS Status Summary		
	# of Occupied Structures	EDU's
Confirmed Malfunctions	24	5
Suspected Malfunctions	7	21
Potential Malfunctions	9	0
Functioning Systems	0	0
Total	39	52

(s) = SUSPECTED SEPTIC SYSTEM
(c) = CONFIRMED MALFUNCTION
--- = ZONING DISTRICT BOUNDARY

NOTE: THE LOCATION OF UNDERGROUND PIPELINE FACILITIES MUST BE CONSIDERED AS APPROXIMATE ONLY. BEFORE DIGGING, THE UTILITY OWNER WILL BE CONTACTED TO DETERMINE EXACT LOCATION.

#5 PSR	2-12-07	
#4 PSR	6-22-06	
#3 PSR	8-12-05	ADJUST EDU NUMBERS
#2 JTM	1-20-05	
#1 PSR	8-2-04	
REVISION	DATE	DESCRIPTION

WATER QUALITY COUNTY: NOV 6 2 2007
MUNIC: FACILITY: FILE QODS:

MAP #4
ANDREAS STUDY AREA

WEST PENN TWP. WALKER TWP. JOINT ACT 537 PLAN

Ludgate Engineering Corporation
ENGINEERS SURVEYORS PLANNERS
ENVIRONMENTAL SCIENTISTS
© 2007

LINCOLN CORPORATE CENTER
10 VANGUARD DRIVE, SUITE 90
READING, PA 19606
PHONE 610/404-7330
FAX 610/404-7371

© COPYRIGHT 2007
BY
LUDGATE ENGINEERING CORPORATION
ALL RIGHTS RESERVED. NO OTHER ALL, NOT ANY PART OF THIS DOCUMENT MAY BE REPRODUCED, REPRODUCED, COPIED, OR USED IN ANY FORM OR MANNER WITHOUT THE WRITTEN PERMISSION OF LUDGATE ENGINEERING CORPORATION.

DRAWN PSR 7-12-04	COMP (BNV) SCALE 1"=100'	COMP (LDS) PA ONE CALL DATE	COMPUTER FILE P: B200402 ACT537.PRD
TAX MAP PARCEL		DRAWING NUMBER D-B200402-SSA	