

MAP #6
MEDICAL CROSSING STUDY AREA

WEST PENN TWP./WALKER TWP. JOINT ACT 537 PLAN

Ludgate Engineering
Corporation

ENGINEERS SURVEYORS PLANNERS
ENVIRONMENTAL SCIENTISTS
© 2007

LINCOLN CORPORATE CENTER
10 VANGUARD DRIVE, SUITE 90
READING, PA 19606
PHONE 610/404-7330
FAX 610/404-7371

DRAWN	COMP (ENDY)	COMP (LOIS)	PA ONE CALL DATE	COMPUTER FILE
PSR				P: B200402 ACT537.PRD
7-12-04				
SCALE	TAX MAP PARCEL	DRAWING NUMBER		
1"=200'		D-B200402-SSA		

#	PSR	DATE	DESCRIPTION
#5	PSR	2-12-07	
#4	PSR	6-22-06	
#3	PSR	8-12-05	ADDED NOTES
#2	PSR	1-25-05	
#1	PSR	8-2-04	
REVISION	DATE	DESCRIPTION	

SITUATE IN:
WEST PENN TOWNSHIP,
SCHUYLKILL COUNTY,
PENNSYLVANIA

WATER QUALITY


COUNTY: _____

NOV 9 2 2007

MUNIC: _____

FACILITY: _____

FILE 6006

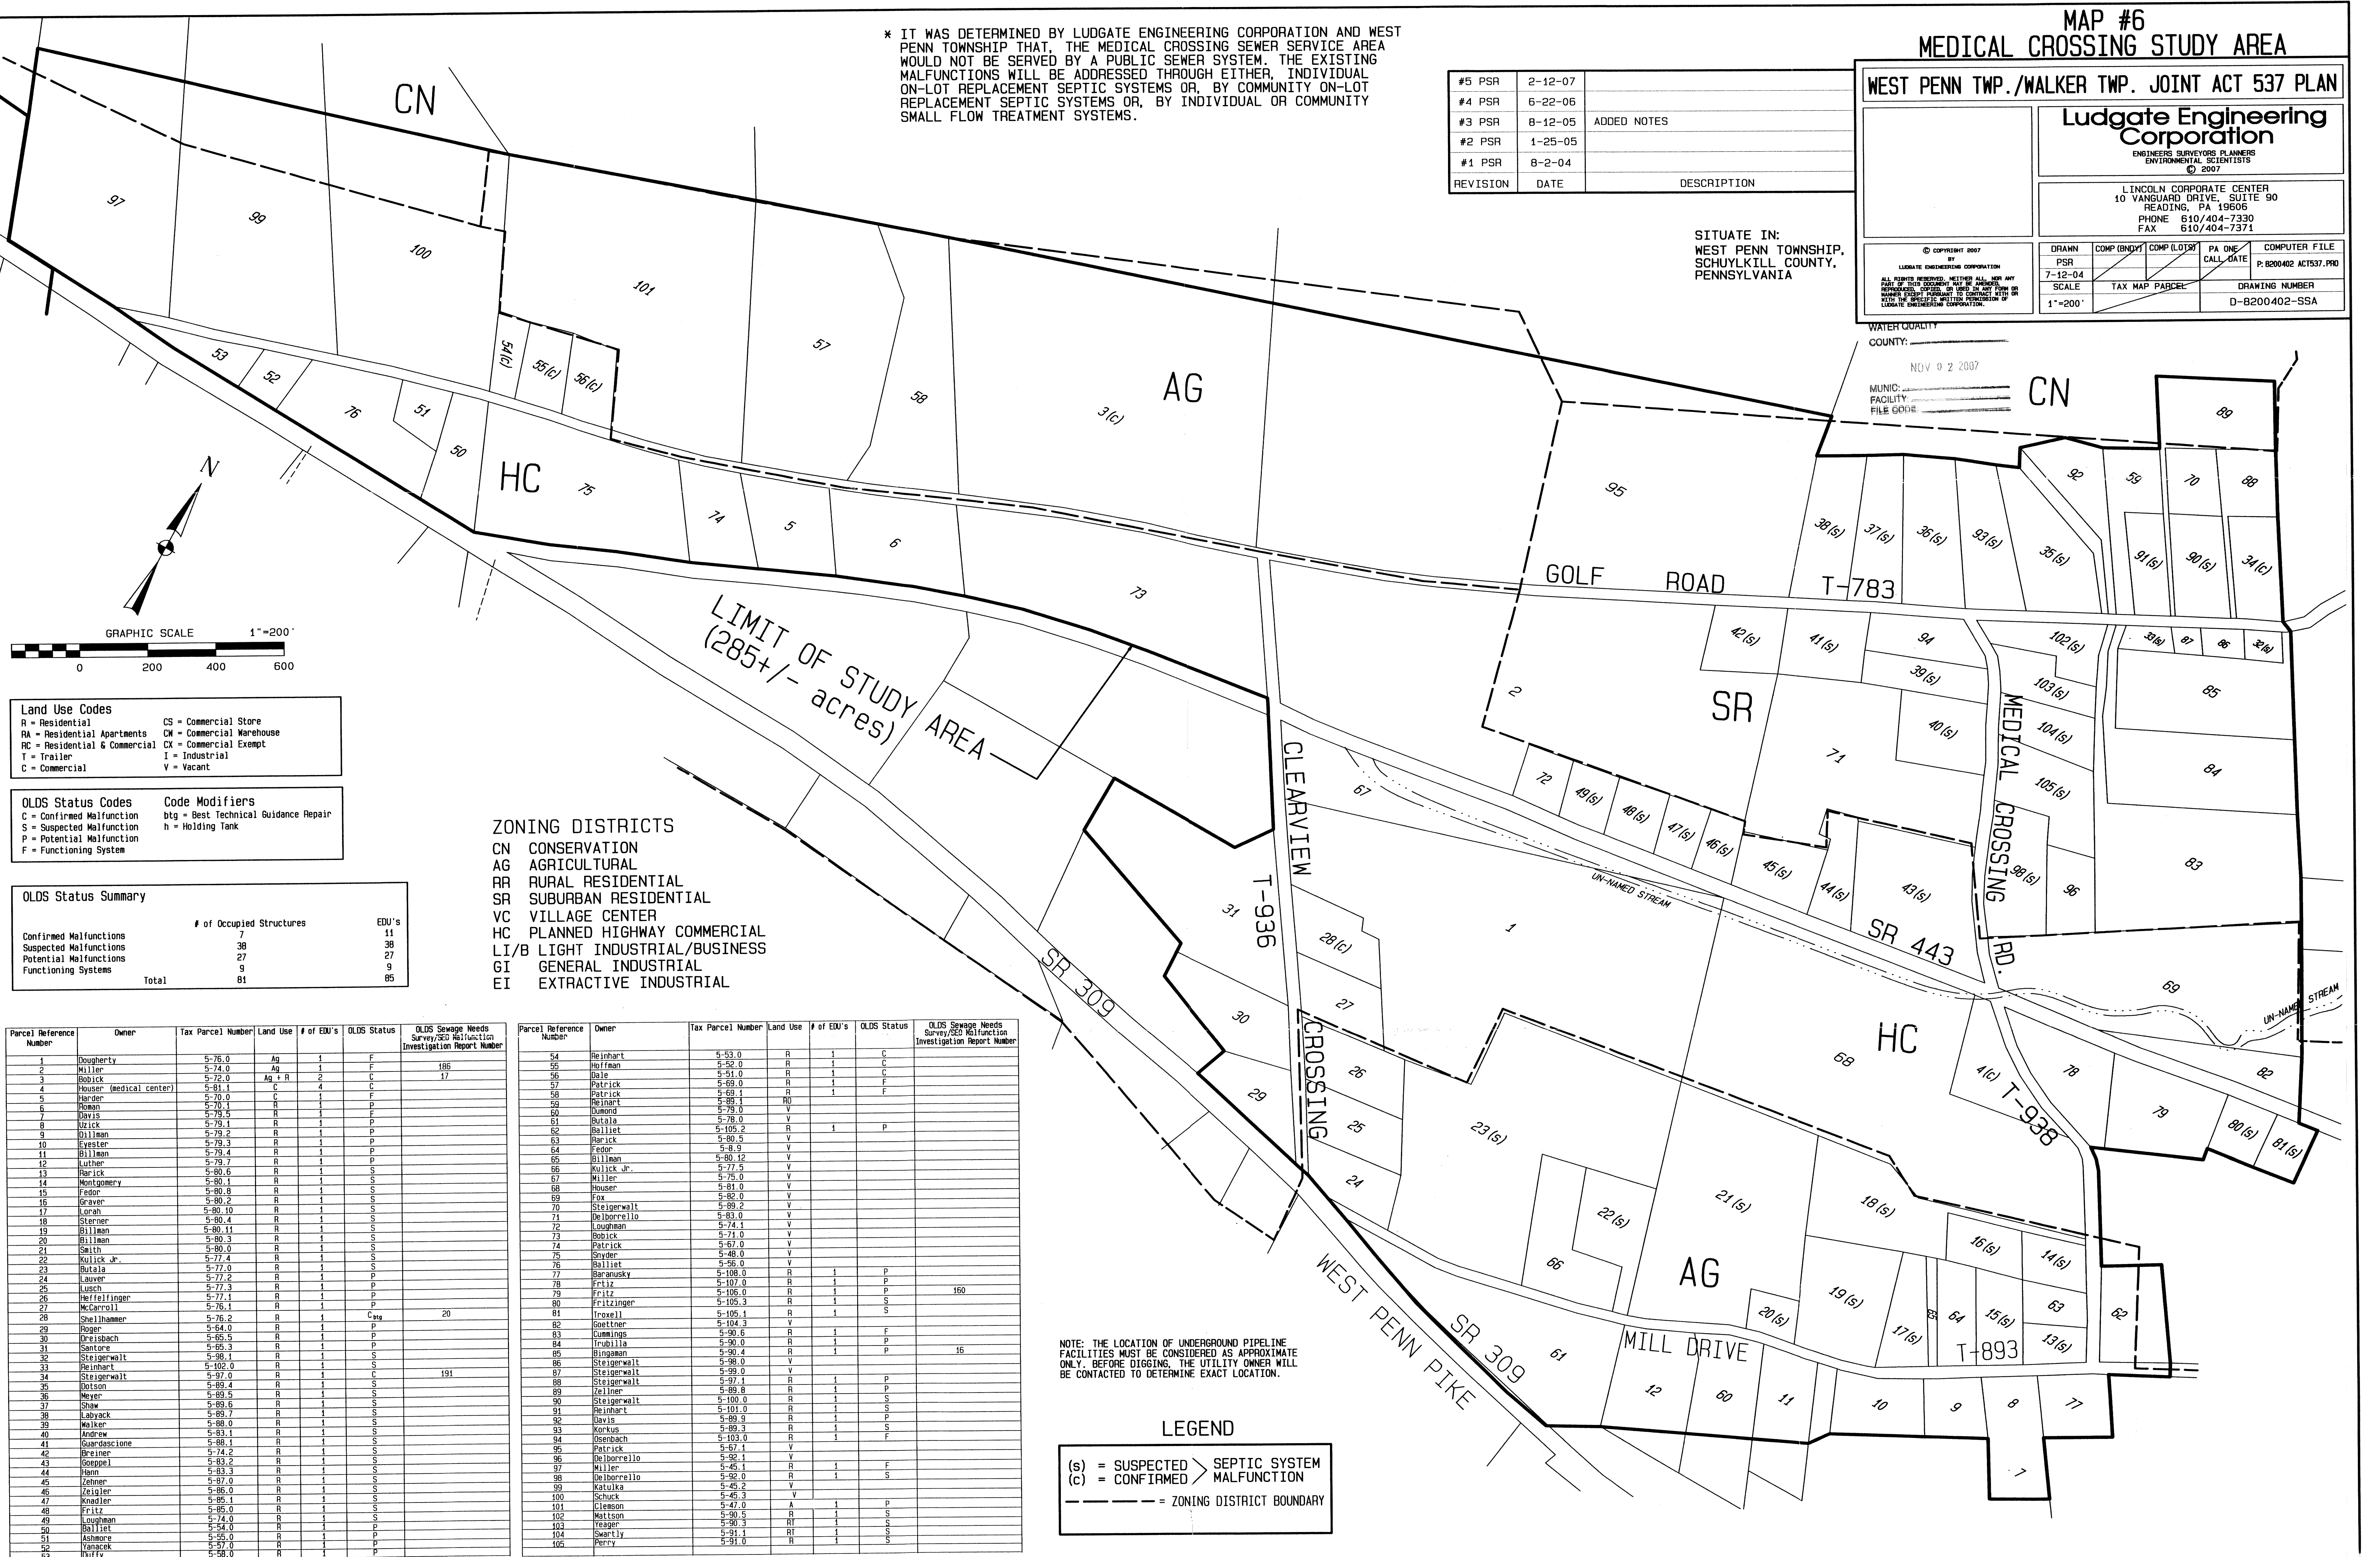

Land Use Codes

R = Residential	CS = Commercial Store
RA = Residential Apartments	CW = Commercial Warehouse
RC = Residential & Commercial	CX = Commercial Exempt
T = Trailer	I = Industrial
C = Commercial	V = Vacant

OLDS Status Codes

C = Confirmed Malfunction	btg = Best Technical Guidance Repair
S = Suspected Malfunction	h = Holding Tank
P = Potential Malfunction	
F = Functioning System	

OLDS Status Summary

	# of Occupied Structures	EDU's
Confirmed Malfunctions	7	11
Suspected Malfunctions	38	38
Potential Malfunctions	27	27
Functioning Systems	9	9
Total	81	85

ZONING DISTRICTS

CN CONSERVATION
AG AGRICULTURAL
RR RURAL RESIDENTIAL
SR SUBURBAN RESIDENTIAL
VC VILLAGE CENTER
HC PLANNED HIGHWAY COMMERCIAL
LI/B LIGHT INDUSTRIAL/BUSINESS
GI GENERAL INDUSTRIAL
EI EXTRACTIVE INDUSTRIAL

Parcel Reference Number	Owner	Tax Parcel Number	Land Use	# of EDU's	OLDS Status	OLDS Sewage Needs Survey/SED Malfunction Investigation Report Number
1	Dougherty	5-76.0	Ag	1	F	186
2	Miller	5-74.0	Ag	1	F	17
3	Bobick	5-72.0	Ag + R	2	C	
4	Houser (medical center)	5-81.1	C	4	C	
5	Hander	5-70.0	C	1	F	
6	Roman	5-71.1	R	1	P	
7	Davis	5-79.5	R	1	P	
8	Uzick	5-79.1	R	1	P	
9	Dillman	5-79.2	R	1	P	
10	Eyster	5-79.3	R	1	P	
11	Billean	5-79.4	R	1	P	
12	Luther	5-79.7	R	1	P	
13	Rarick	5-80.6	R	1	S	
14	Montgomery	5-80.1	R	1	S	
15	Fedor	5-80.8	R	1	S	
16	Graver	5-80.2	R	1	S	
17	Lorah	5-80.10	R	1	S	
18	Sternier	5-80.4	R	1	S	
19	Billean	5-80.11	R	1	S	
20	Billean	5-80.3	R	1	S	
21	Smith	5-80.0	R	1	S	
22	Kulick Jr.	5-77.4	R	1	S	
23	Butala	5-77.0	R	1	S	
24	Lauver	5-77.2	R	1	P	
25	Lusch	5-77.3	R	1	P	
26	Hefelinger	5-77.1	R	1	P	
27	McCarroll	5-76.1	R	1	P	
28	Shellhammer	5-76.2	R	1	Cmg	20
29	Roger	5-84.0	R	1	P	
30	Dreisbach	5-85.5	R	1	P	
31	Santore	5-85.3	R	1	S	
32	Steigerwalt	5-85.1	R	1	S	
33	Reinhart	5-102.0	R	1	S	191
34	Steigerwalt	5-97.0	R	1	C	
35	Dolson	5-89.4	R	1	S	
36	Meyer	5-89.5	R	1	S	
37	Shaw	5-89.6	R	1	S	
38	Laback	5-89.7	R	1	S	
39	Walker	5-89.0	R	1	S	
40	Andrew	5-83.1	R	1	S	
41	Guardascione	5-88.1	R	1	S	
42	Breiner	5-74.2	R	1	S	
43	Goepfel	5-83.2	R	1	S	
44	Hann	5-83.3	R	1	S	
45	Zehner	5-87.0	R	1	S	
46	Zeigler	5-86.0	R	1	S	
47	Knadler	5-85.1	R	1	S	
48	Fritz	5-85.0	R	1	S	
49	Loughman	5-74.0	R	1	P	
50	Balliet	5-54.0	R	1	P	
51	Asmore	5-55.0	R	1	P	
52	Vanack	5-57.0	R	1	P	
53	Duffy	5-58.0	R	1	P	

Parcel Reference Number	Owner	Tax Parcel Number	Land Use	# of EDU's	OLDS Status	OLDS Sewage Needs Survey/SED Malfunction Investigation Report Number
54	Reinhart	5-53.0	R	1	C	
55	Heifman	5-52.0	R	1	C	
56	Dale	5-51.0	R	1	C	
57	Patrick	5-69.0	R	1	F	
58	Patrick	5-68.1	R	1	F	
59	Reinhart	5-66.1	RD	1	F	
60	Dumond	5-78.0	V			
61	Butala	5-78.0	V			
62	Balliet	5-105.2	R	1	P	
63	Rarick	5-80.5	V			
64	Fedor	5-8.9	V			
65	Billean	5-80.12	V			
66	Kulick Jr.	5-77.5	V			
67	Miller	5-75.0	V			
68	Houser	5-81.0	V			
69	Fox	5-82.0	V			
70	Steigerwalt	5-89.2	V			
71	Deborrelio	5-83.0	V			
72	Loughman	5-74.1	V			
73	Bobick	5-71.0	V			
74	Patrick	5-67.0	V			
75	Snyder	5-48.0	V			
76	Balliet	5-56.0	V			
77	Baranovsky	5-108.0	R	1	P	
78	Fritz	5-107.0	R	1	P	
79	Fritz	5-105.0	R	1	P	160
80	Fritzinger	5-105.3	R	1	S	
81	Troxell	5-105.1	R	1	S	
82	Goettner	5-104.3	V			
83	Cummings	5-90.6	R	1	F	
84	Trubilla	5-90.0	R	1	P	
85	Bingaman	5-90.4	R	1	P	16
86	Steigerwalt	5-98.0	V			
87	Steigerwalt	5-99.0	V			
88	Steigerwalt	5-97.1	R	1	P	
89	Zehner	5-89.8	R	1	P	
90	Steigerwalt	5-100.0	R	1	S	
91	Reinhart	5-101.0	R	1	S	
92	Davis	5-89.3	R	1	S	
93	Korkus	5-89.3	R	1	S	
94	Osenbach	5-103.0	R	1	F	
95	Patrick	5-87.1	V			
96	Deborrelio	5-92.1	V			
97	Miller	5-45.1	R	1	F	
98	Deborrelio	5-92.0	R	1	S	
99	Katuka	5-45.2	V			
100	Schuck	5-45.3	V			
101	Clemson	5-47.0	A	1	P	
102	Mattson	5-90.5	R	1	S	
103	Reager	5-90.0	RT	1	C	
104	Sweely	5-91.1	RT	1	S	
105	Perry	5-91.0	R	1	S	

NOTE: THE LOCATION OF UNDERGROUND PIPELINE FACILITIES MUST BE CONSIDERED AS APPROXIMATE ONLY. BEFORE DIGGING, THE UTILITY OWNER WILL BE CONTACTED TO DETERMINE EXACT LOCATION.

LEGEND

(s) = SUSPECTED	SEPTIC SYSTEM
(c) = CONFIRMED	MALFUNCTION
---	ZONING DISTRICT BOUNDARY